


STRUCTURAL SUPPORT
BY BUILDER

151

ACCESS PANEL
BY BUILDER

NYLON FLOOR GUIDE
100 mm LONG AT DOOR
OPENINGS

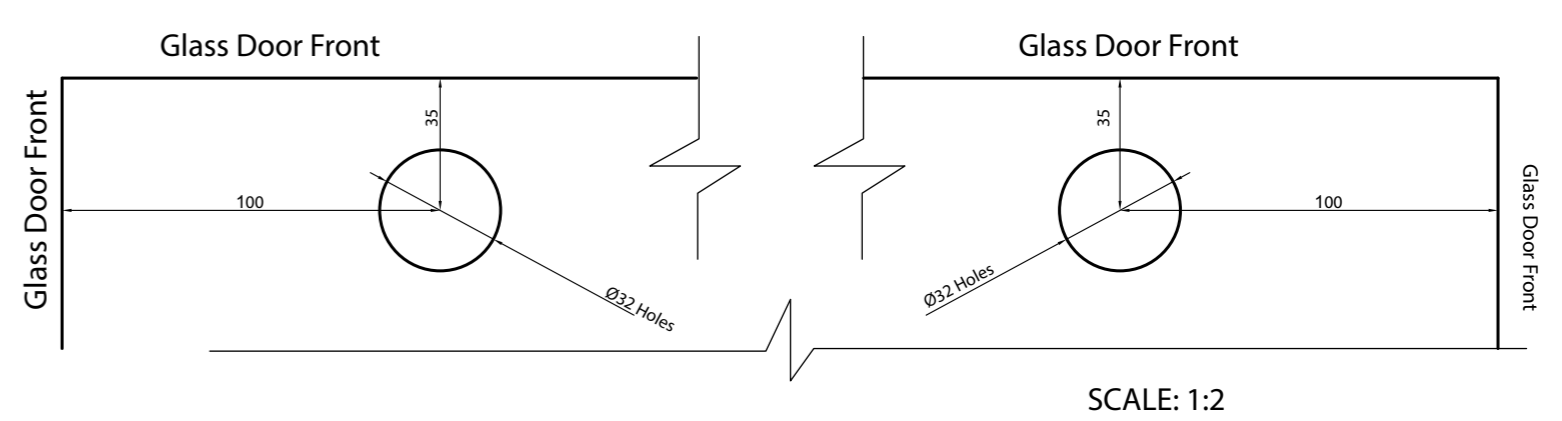

Glass Door Preparation
Door Height = Underside of track to highest floor point plus 30 mm
(This includes floor clearances).

TITLE NGF Concealed in Cavity Wall		
LAST UPDATED 29/03/23	UNITS mm	SHEET 1 / 1
FIRST ANGLE PROJECTION 	SCALE 1:1	SIZE A2

